


NOTE:  
 PLEASE LAYOUT, STOPS ETC. SUBJECT  
 TO SURVEY AND TO ADVISE AGEN  
 BY TENDER/CARE NURSERY.

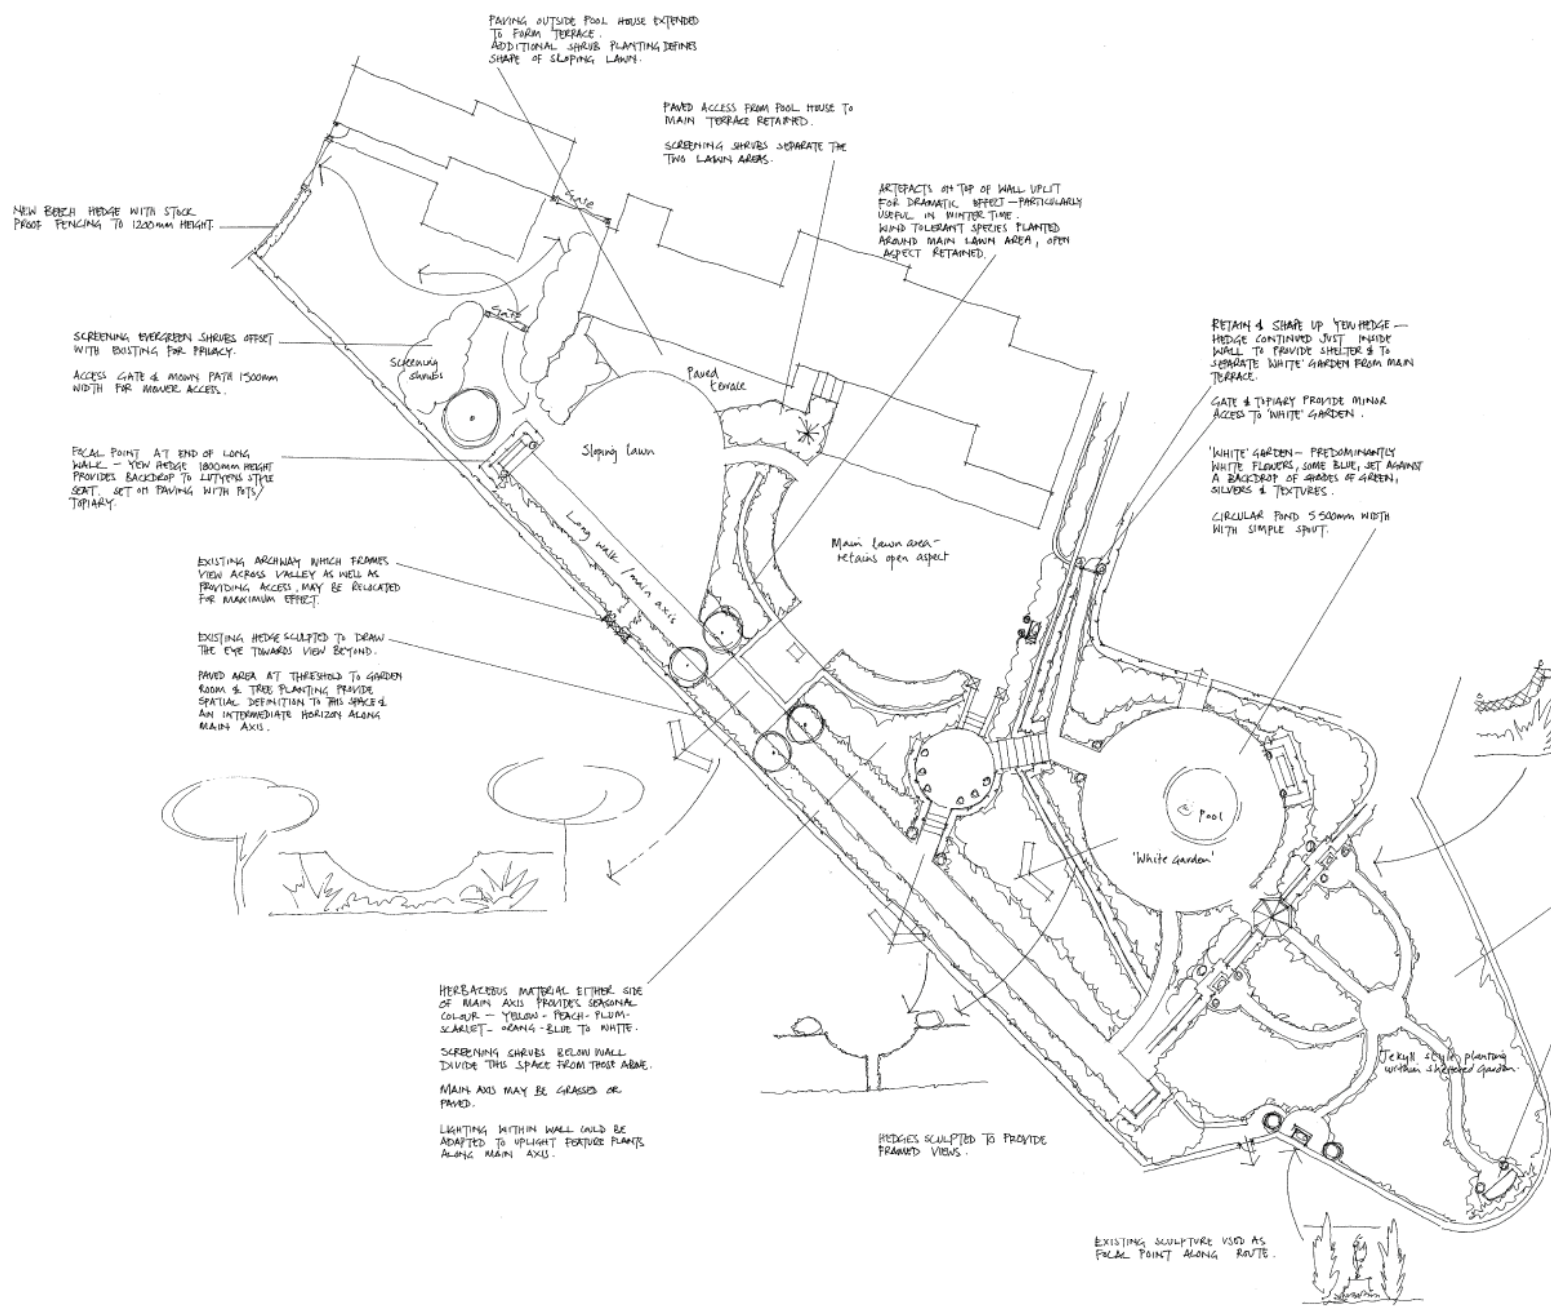

PAVING OUTSIDE POOL HOUSE EXTENDED  
 TO FURN TERRACE.  
 ADDITIONAL SHRUB PLANTING DEFINES  
 SHAPE OF SLOPING LAWN.

PAVED ACCESS FROM POOL HOUSE TO  
 MAIN TERRACE RETAINED.

SCREENING SHRUBS SEPARATE THE  
 TWO LAWN AREAS.

ARTIFACTS ON TOP OF WALL UPLIFT  
 FOR DRAMATIC EFFECT - PARTICULARLY  
 USEFUL IN WINTER TIME.  
 WIND TOLERANT SPECIES PLANTED  
 AROUND MAIN LAWN AREA, OPEN  
 ASPECT RETAINED.

NEW BEECH HEDGE WITH STOCK  
 PROOF FENCING TO 1200MM HEIGHT.

SCREENING EVERGREEN SHRUBS OFFSET  
 WITH EXISTING FOLIAGE.

ACCESS GATE & MOUND PATH 1500MM  
 WIDTH FOR WHEELER ACCESS.

FOCAL POINT AT END OF LONG  
 WALK - YEW HEDGE 1800MM HEIGHT  
 PROVIDES BACKDROP TO LUTYENS STYLE  
 SEAT. SET ON PAVING WITH PITS/  
 TOPHARY.

EXISTING ARCHWAY WHICH FRAMES  
 VIEW ACROSS VALLEY AS WELL AS  
 PROVIDING ACCESS MAY BE RELOCATED  
 FOR MAXIMUM EFFECT.

EXISTING HEDGE SCULPTED TO DRAW  
 THE EYE TOWARDS VIEW BEYOND.

PAVED AREA AT THRESHOLD TO GARDEN  
 ROOM & TREE PLANTING PROVIDE  
 SPATIAL DEFINITION TO THIS SPACE &  
 AN INTERMEDIATE HORIZON ALONG  
 MAIN AXIS.

HERBACEOUS MATERIAL EITHER SIDE  
 OF MAIN AXIS PROVIDES SEASONAL  
 COLOUR - YELLOW + PEACH - PLUM -  
 SCARLET - ORANGE - BLUE TO WHITE.

SCREENING SHRUBS BELOW WALL  
 DIVIDE THIS SPACE FROM TERRACE ABOVE.

MAIN AXIS MAY BE GRASSED OR  
 PAVED.

LIGHTING WITHIN WALL COULD BE  
 ADAPTED TO UPLIGHT FEATHER PLANTS  
 ALONG MAIN AXIS.


HEDGES SCULPTED TO PROVIDE  
 FORWARD VIEWS.

RETAIN & SHAPE UP YEW HEDGE -  
 HEDGE CONTINUED JUST INSIDE  
 WALL TO PROVIDE SHELTER & TO  
 SEPARATE WHITE GARDEN FROM MAIN  
 TERRACE.

GATE & TOPHARY PROVIDE MINOR  
 ACCESS TO WHITE GARDEN.

'WHITE GARDEN' - PREDOMINANTLY  
 WHITE FLOWERS, SOME BLUE, SET AGAINST  
 A BACKDROP OF SHADES OF GREEN,  
 SILVERS & TEXTURES.

CIRCULAR POND 5500MM WIDTH  
 WITH SIMPLE SHUT.

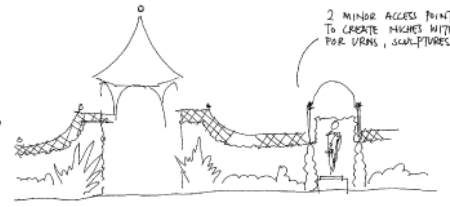

YEW HEDGE SCULPTED TO FOLLOW  
 LINE OF TRELLIS.  
 TOPHARY AND PLINTHS ADD  
 EMPHASIS TO FOCAL POINTS.

JEKILL STYLE PLANTING (DRIFTS  
 OF PASTELS, MAINLY HERBACEOUS)  
 WITHIN SHELTERED GARDEN.

LUTYENS STYLE SEAT TO RADIAL  
 PATTERNS WITHIN CURVED WALL.  
 SET BETWEEN LARGE PITS ON  
 PAVING.

JEKILL style planting  
 within sheltered garden.

EXISTING SCULPTURE USED AS  
 FOCAL POINT ALONG ROUTE.

